


AIR FREIGHT CENTRE

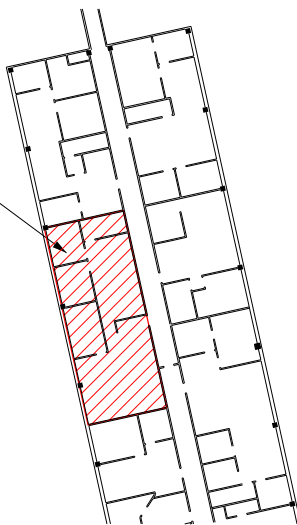


SITE PLAN
NOT TO SCALE

OFFICE LOCATION



LOCALITY PLAN
NOT TO SCALE

TOTAL LEASE AREA = 135.33 sq.m.

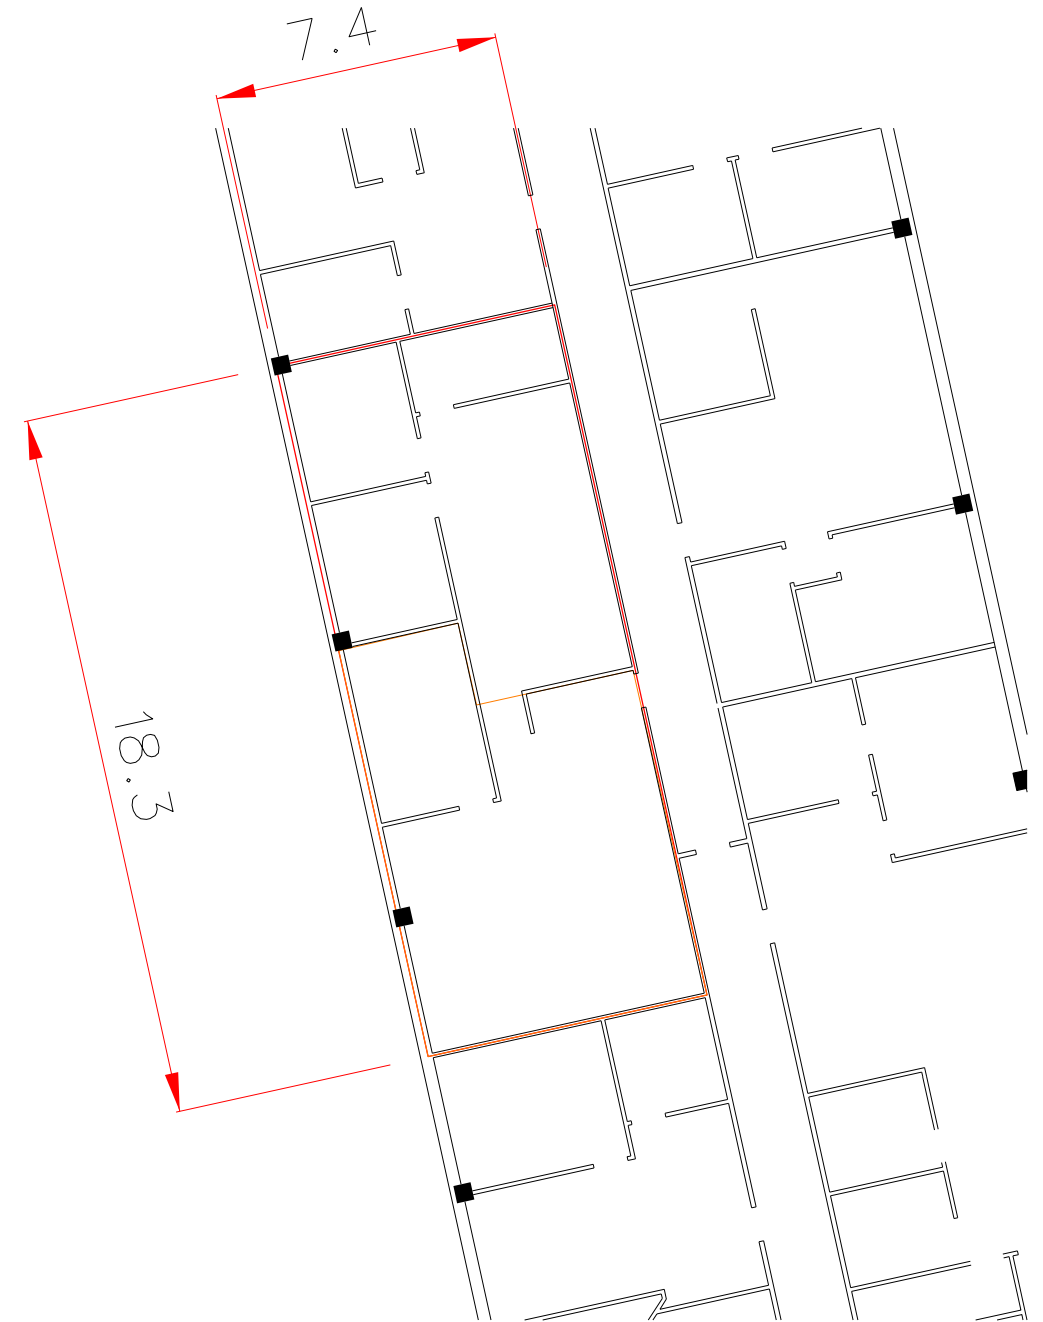

FLOOR PLAN

SCALE 1:200

TYPE	A	CAT	A
------	---	-----	---

REV	DATE	AMENDMENT	BY	CHKD	APPD	JOB No	BY	DATE
C	05/08	LESSEE CHANGED	SAH	RGR	AL	DRN.CHKD.	ROY ROBERTSON	09/05
Ø	08/06	OCEAN AIR SUBLEASE ADDED	SAH					
A	09/05	FIRST ISSUE	SAH	RGR	JC			



AUCKLAND INTERNATIONAL AIRPORT
LEASES BUILDINGS – AFC BLOCK A
FIRST FLOOR LEASE TO Vacant
F63b SITE, LOCALITY AND FLOOR PLANS

DRAWING SCALE AT A3 AS SHOWN	CAD FILE NAME D1450-33.DGN
DRAWING No. D1450-33	ISSUE C