



TOTAL LEASE AREA = 175 sq m

AIR FREIGHT CENTRE

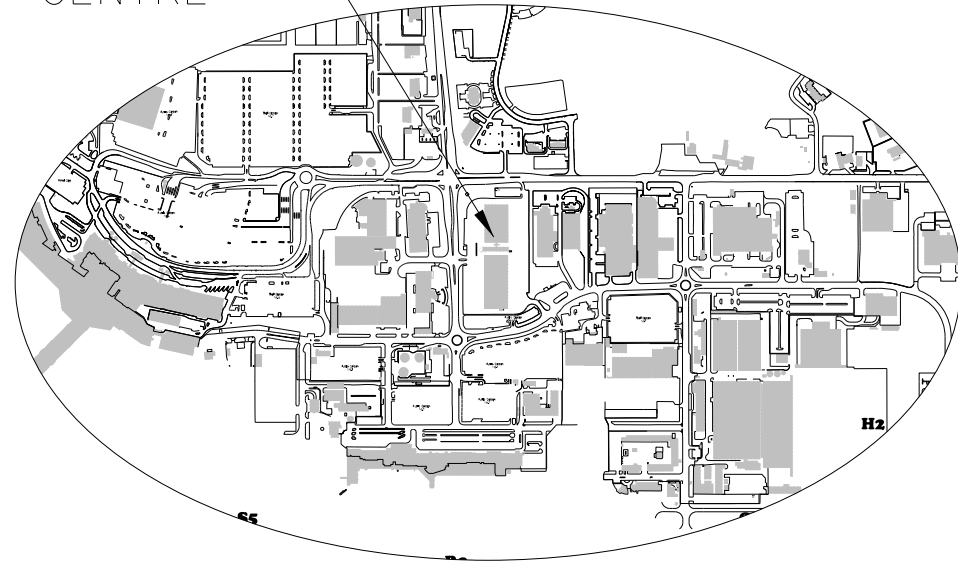


SITE PLAN
NOT TO SCALE

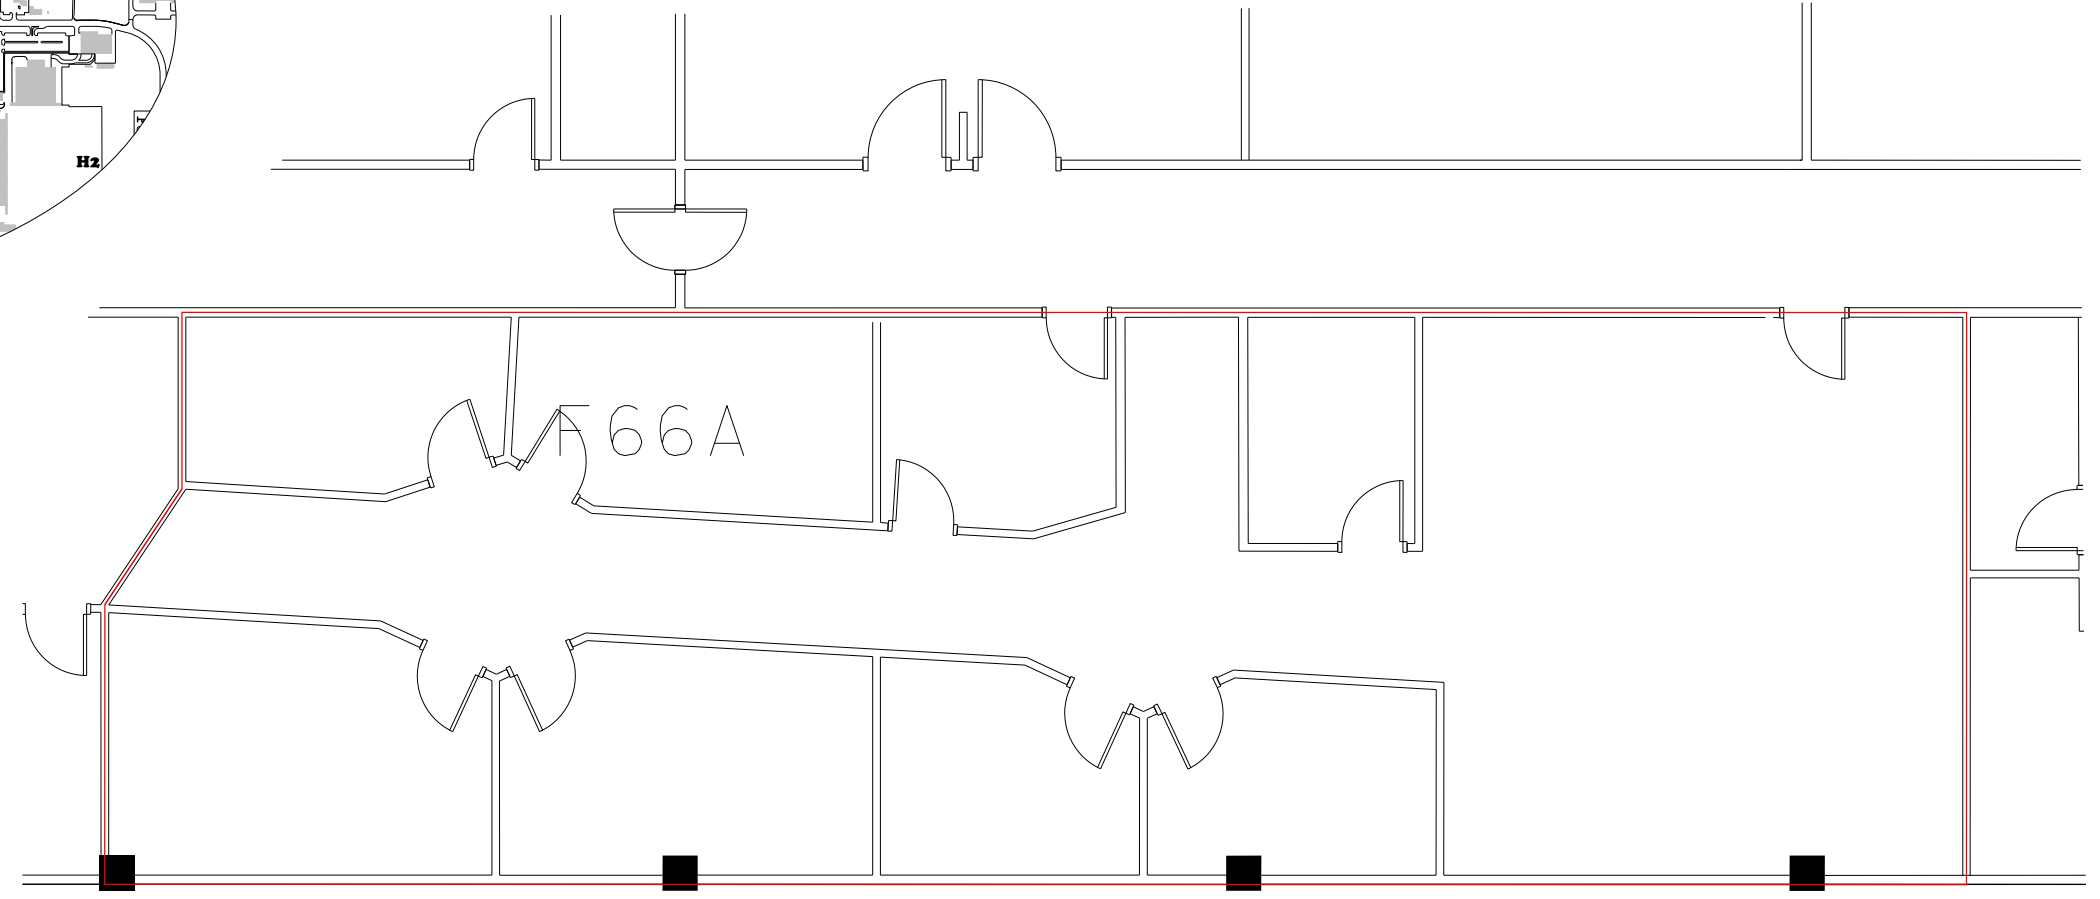

FLOOR PLAN
SCALE 1:100

OFFICE LOCATION

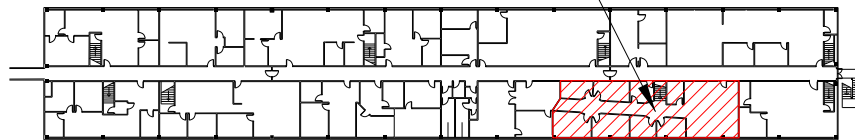

LOCALITY PLAN BLOCK "A"
FIRST FLOOR
NOT TO SCALE

TYPE	A	CAT	A
DRAWING SCALE AT A3	AS SHOWN	CAD FILE NAME	D1450-31.DGN
DRAWING No.	D1450-31	ISSUE	B

DESIGNED	JOHN CHANDLER	04/05					
DES. CHKD.	JOHN CHANDLER	04/05					
DRAWN	STUART HOBGART	04/05					
DRN. CHKD.	ROY ROBERTSON	04/05					
Ø	01/06	MADE VACANT	SAH	R9R	AL		
A	04/05	FIRST ISSUE	DWA	R9R	JG	JOB No	
REV	DATE	AMENDMENT	BY	CHKD	APPD	BY	DATE



AUCKLAND AIRPORT
LEASES BUILDINGS AFC BLOCK "A"
LEASE TO Vacant
F66 SITE, LOCALITY AND FLOOR PLANS