



AIR FREIGHT CENTRE

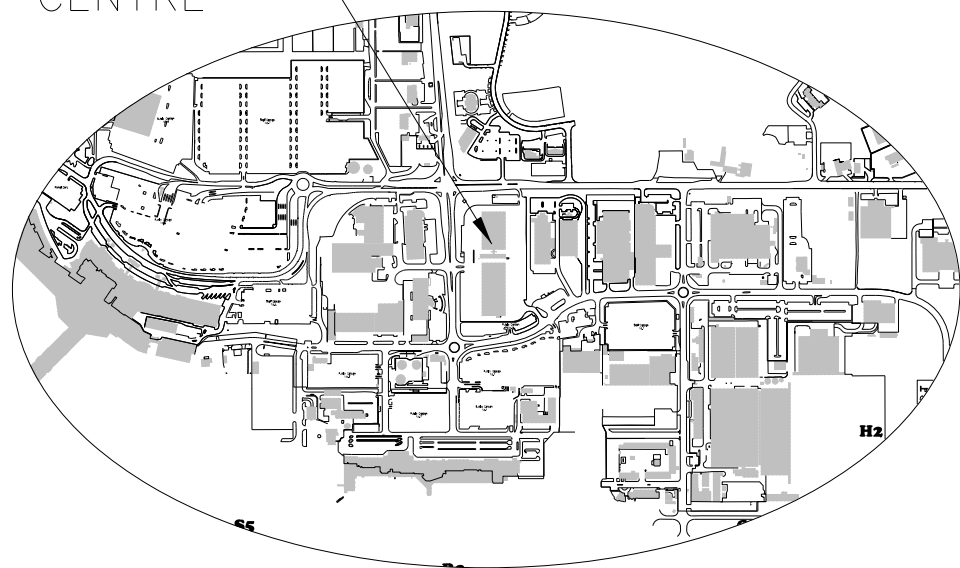

SITE PLAN

NOT TO SCALE


OFFICE LOCATION

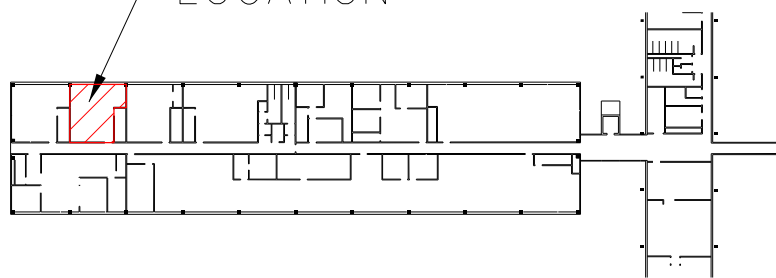

LOCALITY PLAN BLOCK "C"
FIRST FLOOR

NOT TO SCALE

TOTAL LEASE AREA = 47.95 sq m

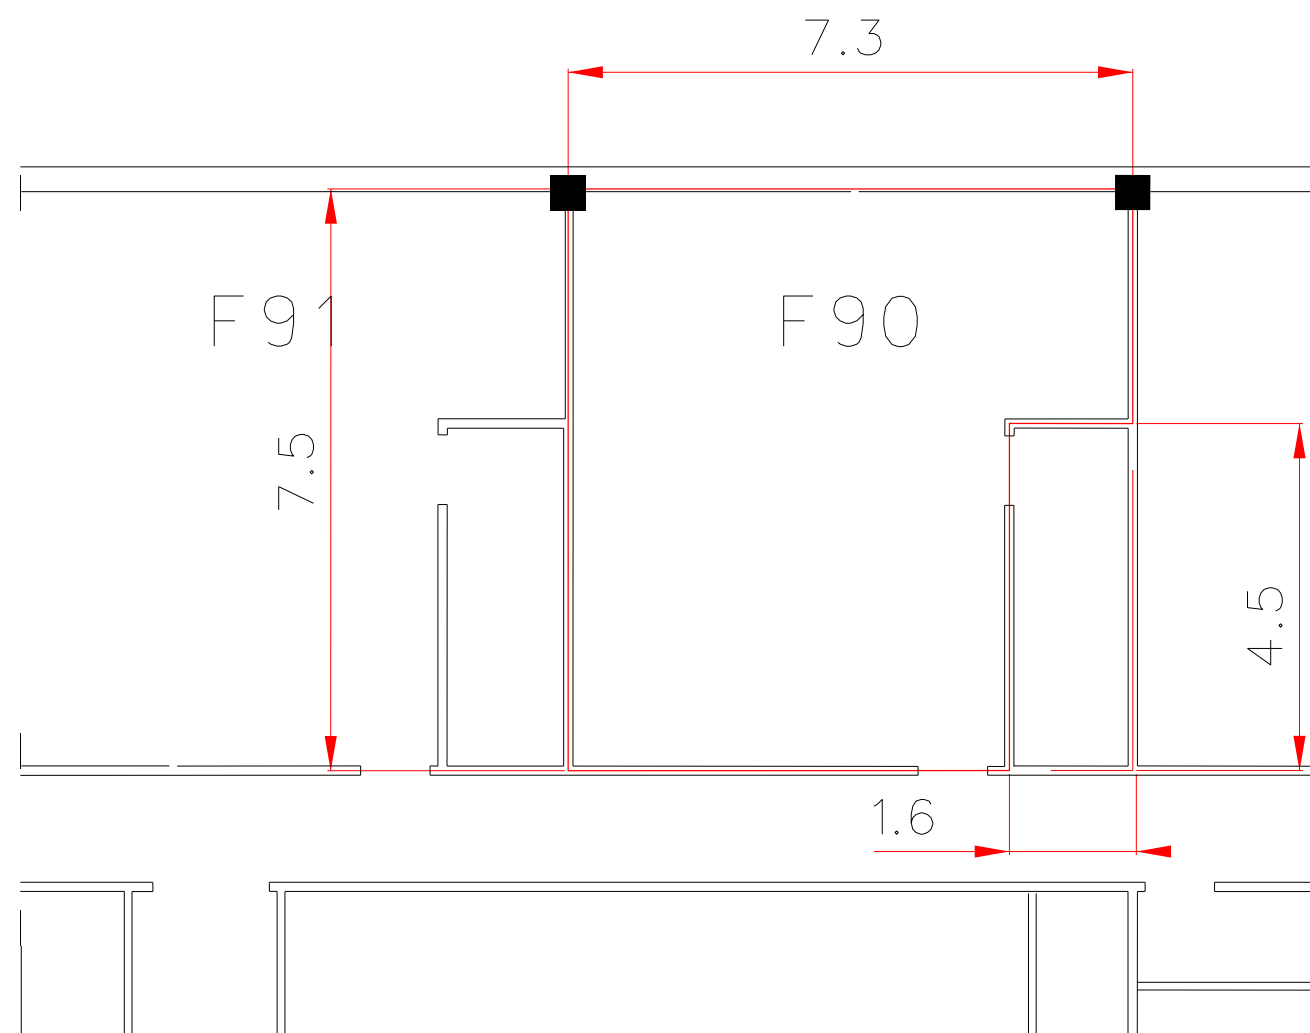

FLOOR PLAN

SCALE 1:100

TYPE	A	CAT	A
------	---	-----	---

DESIGNED					
DES. CHKD.	JOHN CHANDLER	04/06			
DRAWN	STUART HOGGART	04/06			
DRN. CHKD.	ROY ROBERTSON	04/06			
A	04/06	FIRST ISSUE	SAH	R5R	JG
REV	DATE	AMENDMENT	BY	CHKD	APPD



AUCKLAND INTERNATIONAL AIRPORT
LEASES BUILDINGS AIRPORT FREIGHT CENTRE BLOCK "C"
LEASE TO Vacant
F90 SITE, LOCALITY AND FLOOR PLANS

DRAWING SCALE AT A3	CAD FILE NAME
AS SHOWN	D1452-25.DGN
DRAWING No.	ISSUE
D1452-25	A